


CLIENT: _____


PROJECT: _____

NOTES:

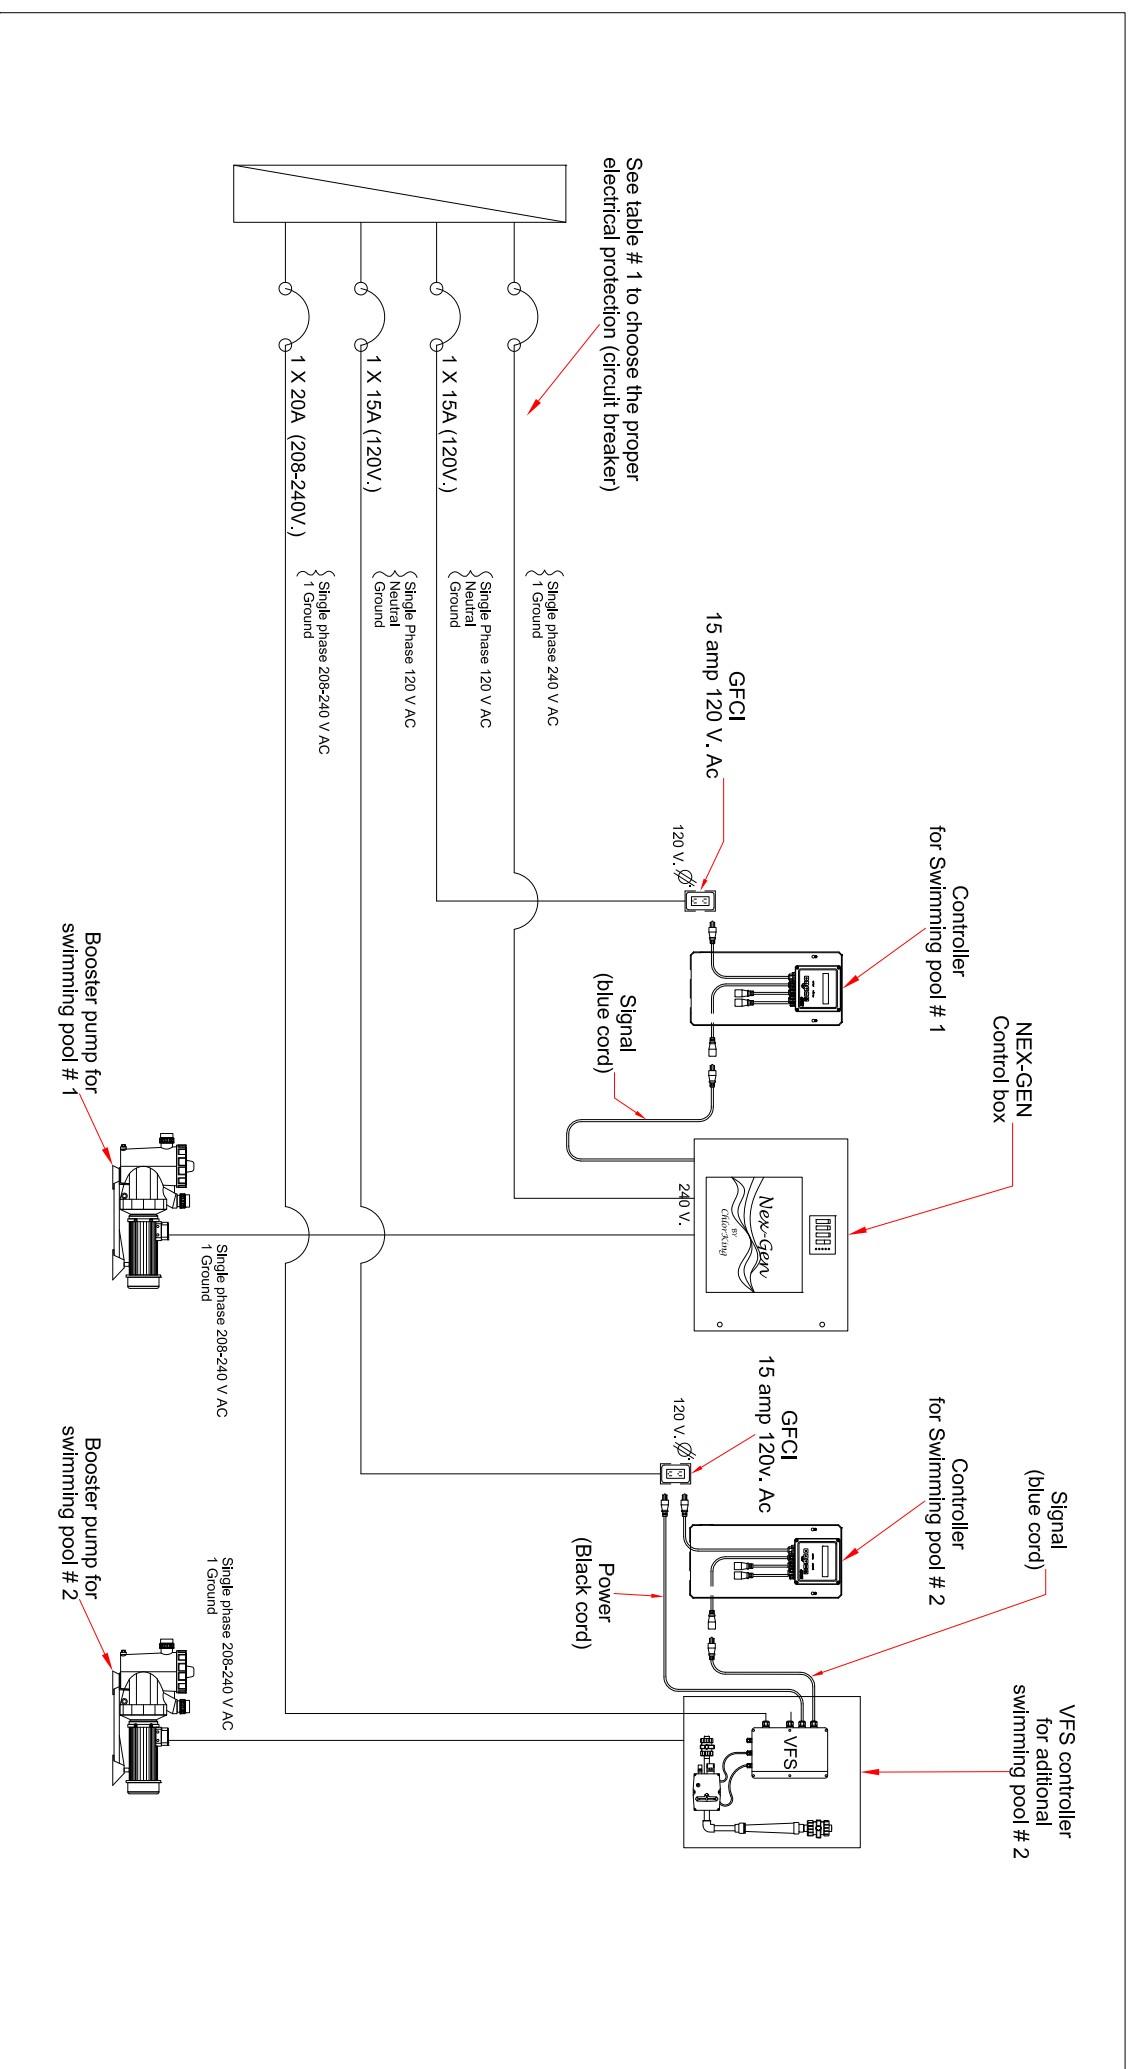

Wiring Diagrams NEXGEN + 1 VFS (Ventury Feed System)

Model	Double-pole circuit breaker
NEXGEN 20	1 x 40 Amp
NEXGEN 40	1 x 60 Amp
NEXGEN 80	1 x 100 Amp

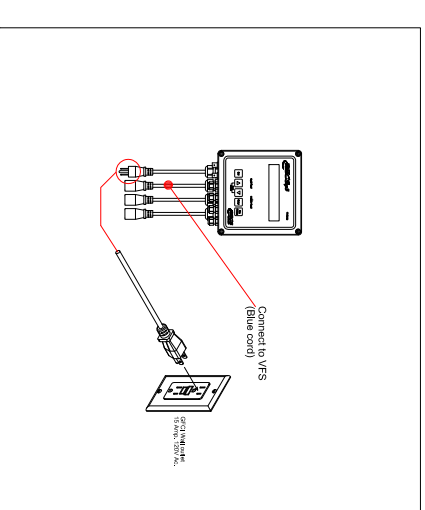

Detail. Orp -Ph Controller Connections

TITLE: **NEX-GEN + 1 VFS**

DESCRIPTION: **Wiring diagram for a NEXGEN plus 1 VFS (Ventury Feed System)**

SCALE: N/A	DATE: Jul 2018	REVISION: Rev. 2.0	CHECKED: O.K.
PROJECT #: _____	DRAWING / DOCUMENT NUMBER: Nexgen+1		